


## CIVITELLA CASANOVA

1:2500

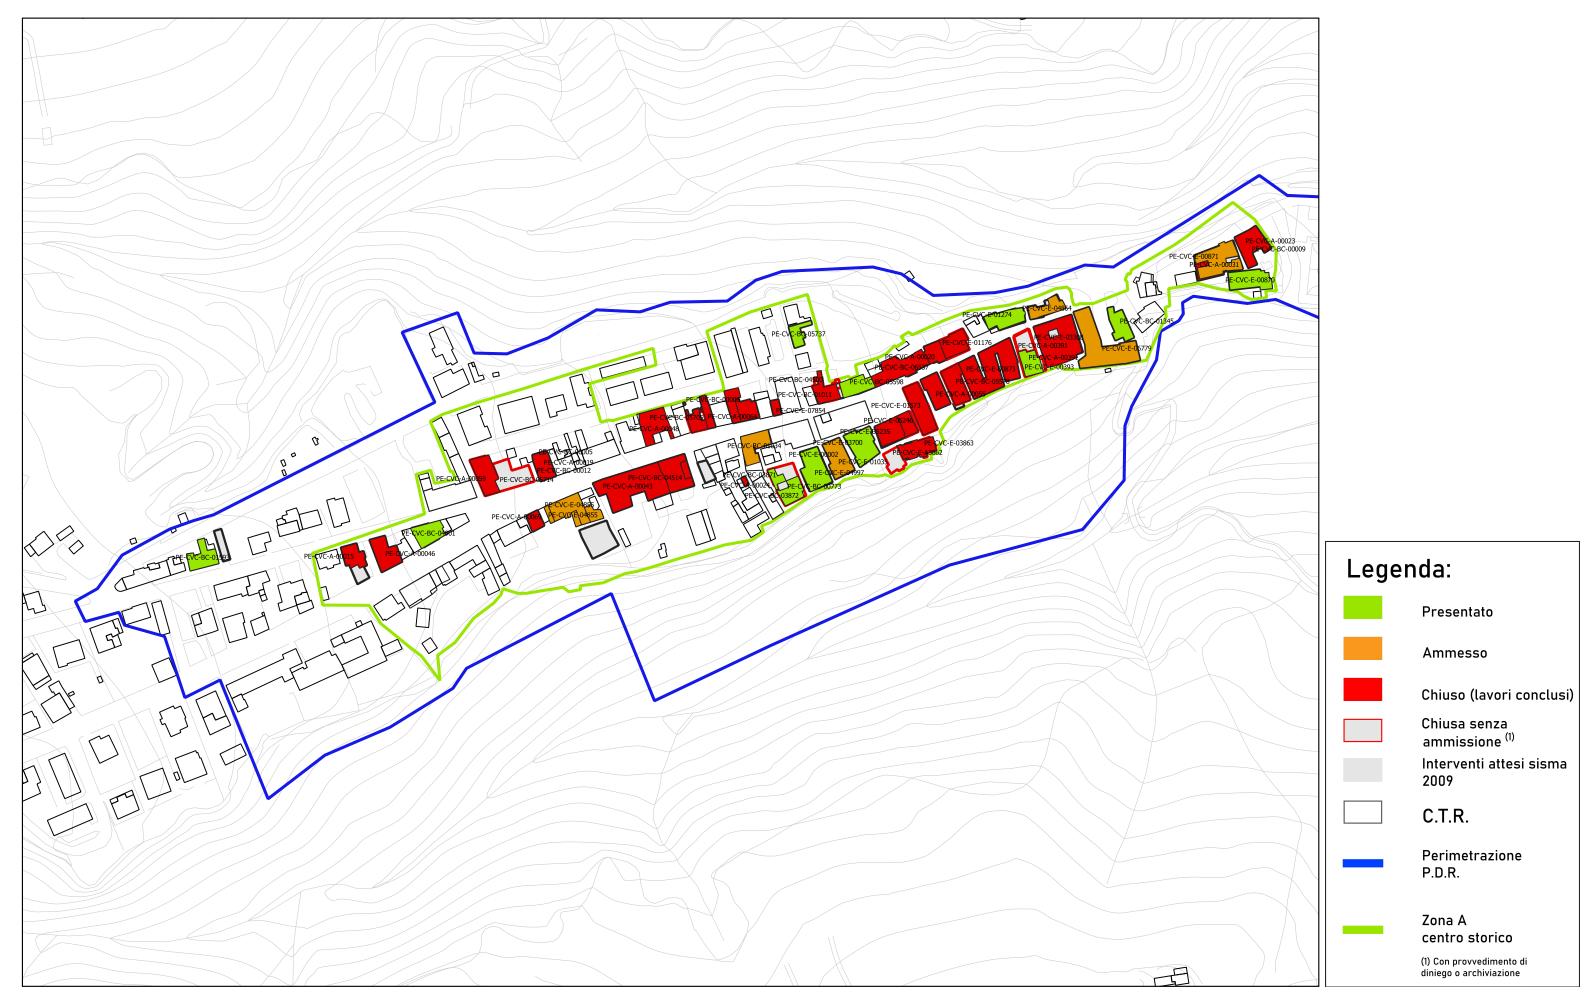





## CIVITELLA CASANOVA-VESTEA

1:2500



