


FANO ADRIANO

1:2500

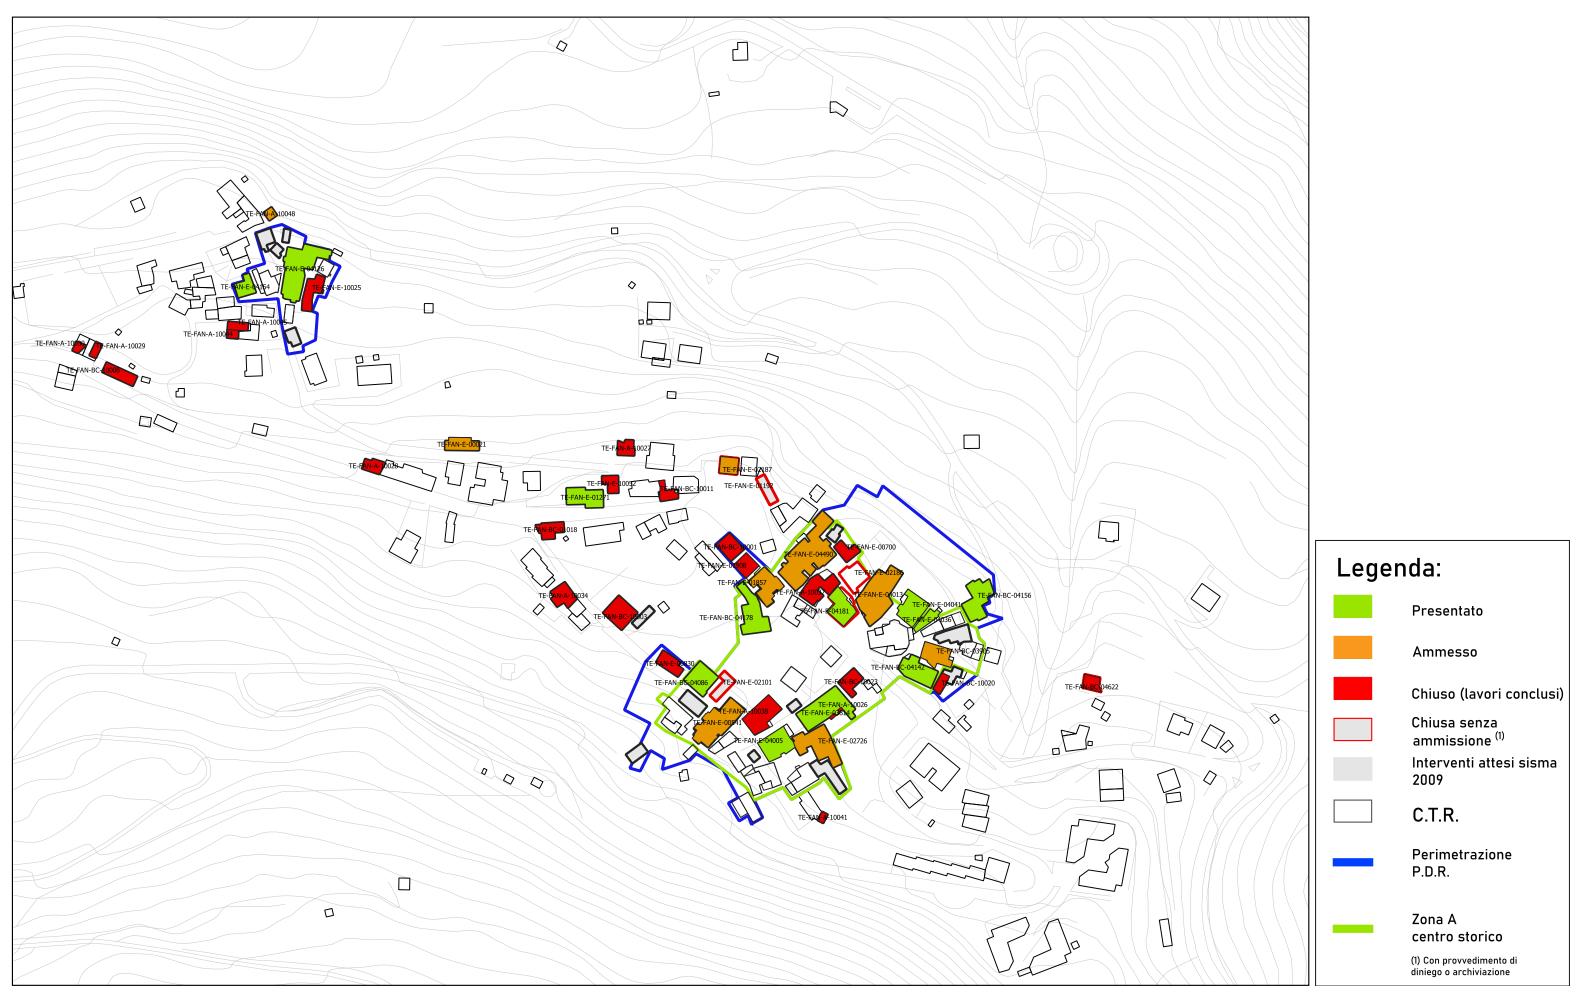





FANO ADRIANO-CERQUETO





